

ARENA SURFACE
634 sq mtrs OF TARMAC
107.25 mtrs OF EDGE

Components List
SAN DIEGO
Drawing No:33813_Item8

Code	Description	Qty	Weight (kgs)	Extended Concrete
SA1LB	LOWER BAR FRAME 1M	2	47.20	0.00
SA1UM	UPPER MESH FRAME 1M	4	62.40	0.00
SA2LB	LOWER BAR FRAME 2M	44	1,742.40	0.00
SA2UM	UPPER MESH FRAME 2M	88	2,780.80	0.00
SA2LB	CURVED BAR FRAME	4	61.20	0.00
SACUM	CURVED MESH FRAME	8	106.40	0.00
SAEPD	ACCESS SIDE PANEL - D HT	1	0.00	0.00
SAG2B	GOAL SECTION	2	708.00	2.02
SAMBR	1.2M REACH BOARD & HOOP	2	188.94	0.00
SAP20	2.0M HIGH PDST	2	42.00	0.13
SAP30	3.0M HIGH PDST	48	1,248.00	3.02
		205	6,987.34	5.17

REFER TO ARENA INSTALLATION INSTRUCTIONS FOR COMPONENTS AND INSTALLATION

NOTES
DIMENSIONS SHOWN FOR TARMAC ARE TAKEN FROM THE OUTSIDE OF THE PRE-CAST CONCRETE EDGE.

REVISION

22/10/04 - Original	ISSUE A
04/06/10 - Amendment by J.F. Check by N.B. Border amended for international use.	ISSUE B

CUSTOMER

PROJECT



TITLE
ARENA SPORTS SYSTEM
SAN DIEGO SA-SA 30m x 20m

DATE 22/10/04 SCALE 1:50
DRAWN BY : D.W. CHECKED BY : J.C.

DRAWING No. 33813 ISSUE B

SHEET 1 OF 2



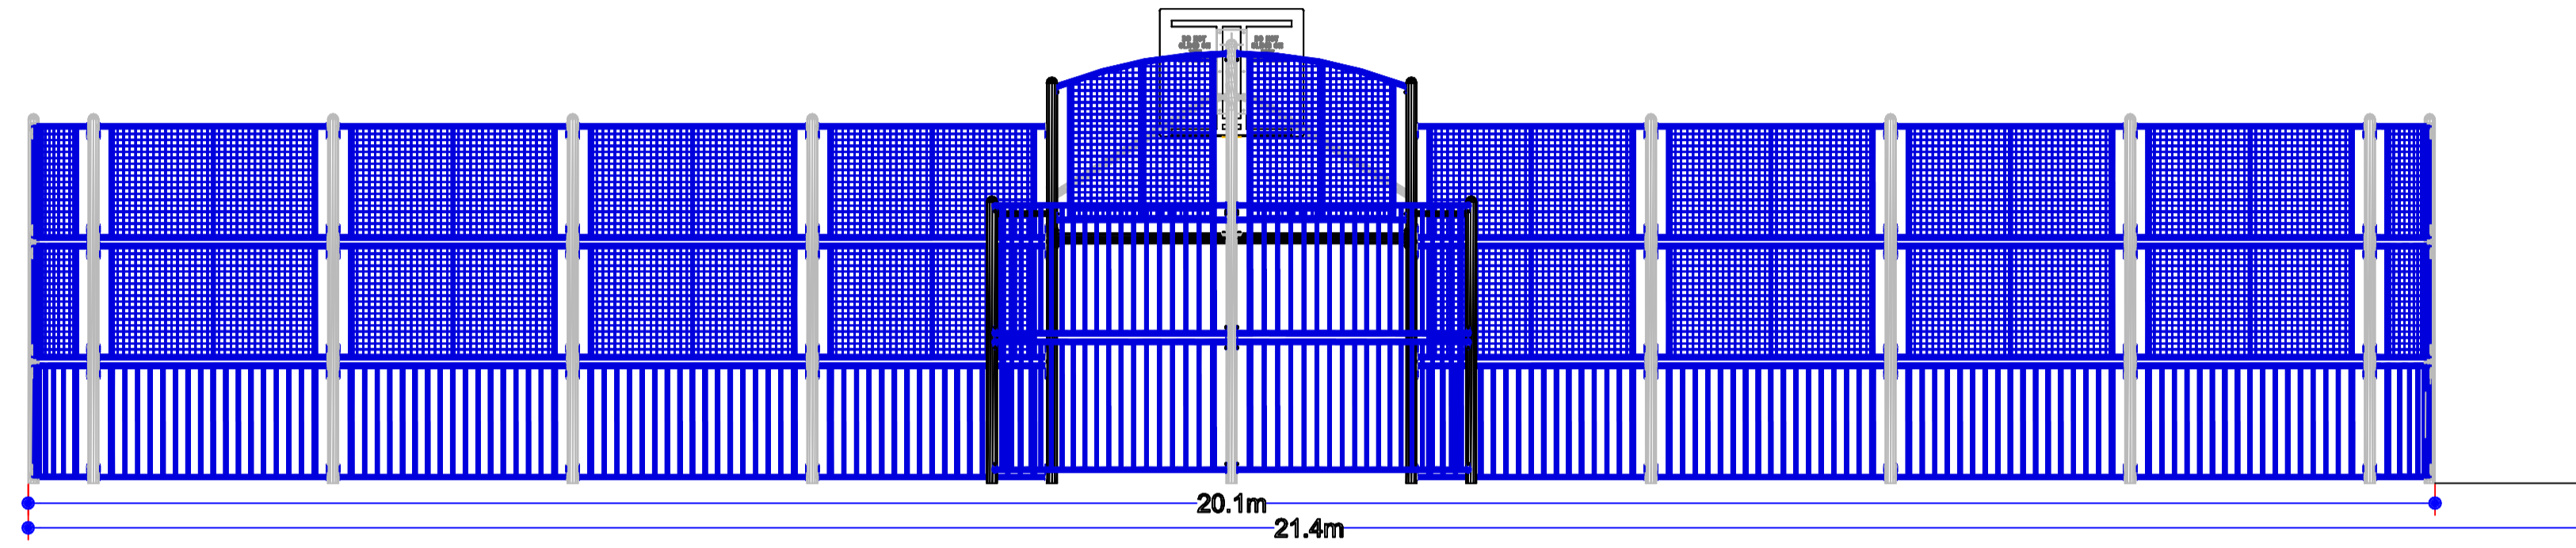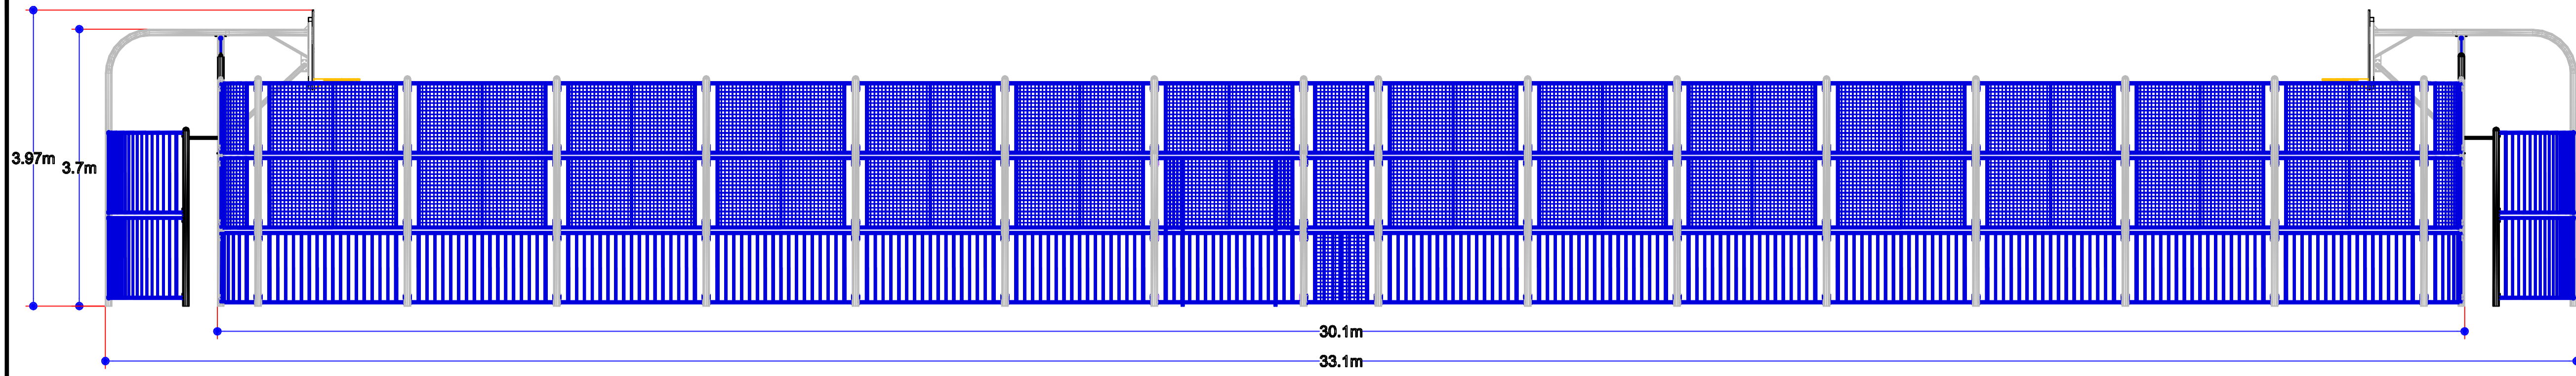

NOTES
DIMENSIONS SHOWN FOR EQUIPMENT ARE TAKEN FROM THE OUTERMOST FACE.

REVISION

CUSTOMER

PROJECT

TITLE

ARENA SPORTS SYSTEM
SAN DIEGO SA-SA 30m x 20m

DATE	04/06/10	SCALE	1:50
DRAWN BY :	D.W.	CHECKED BY :	J.C.

DRAWING No. 33813 ISSUE **B**

SHEET **2** OF **2**

ARENA
Sports **SYSTEM**